

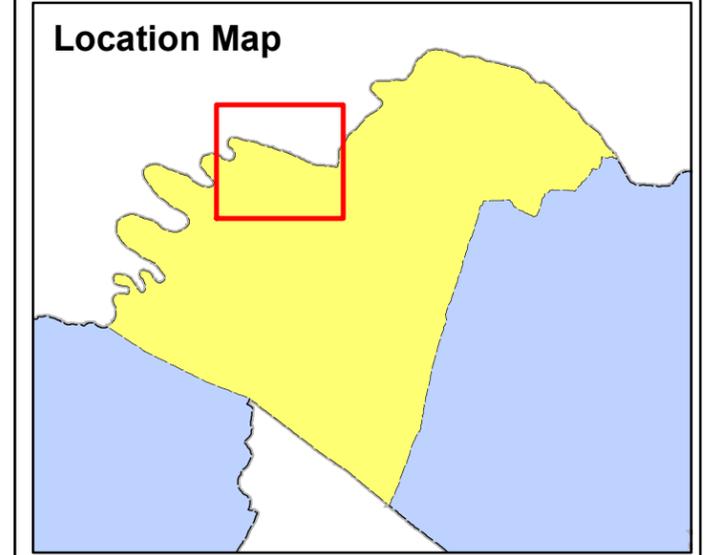


MORGAN COUNTY WATER RESOURCES STUDY  
 PHASE II - GREAT CACAPON REGION  
 FIGURE 4

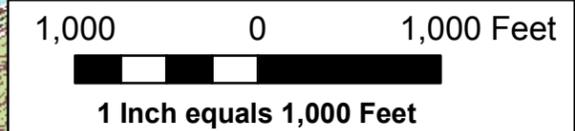

**Legend**

-  EXISTING PUBLIC WATER SOURCES
-  EXISTING WASTEWATER TREATMENT PLANT
-  EXISTING SEWAGE SERVICE
-  PRIORITY AREA
-  PROPOSED WELL / WTP SITE
-  PROPOSED WATER TANK STORAGE
-  PROPOSED WATER DISTRIBUTION PIPELINES

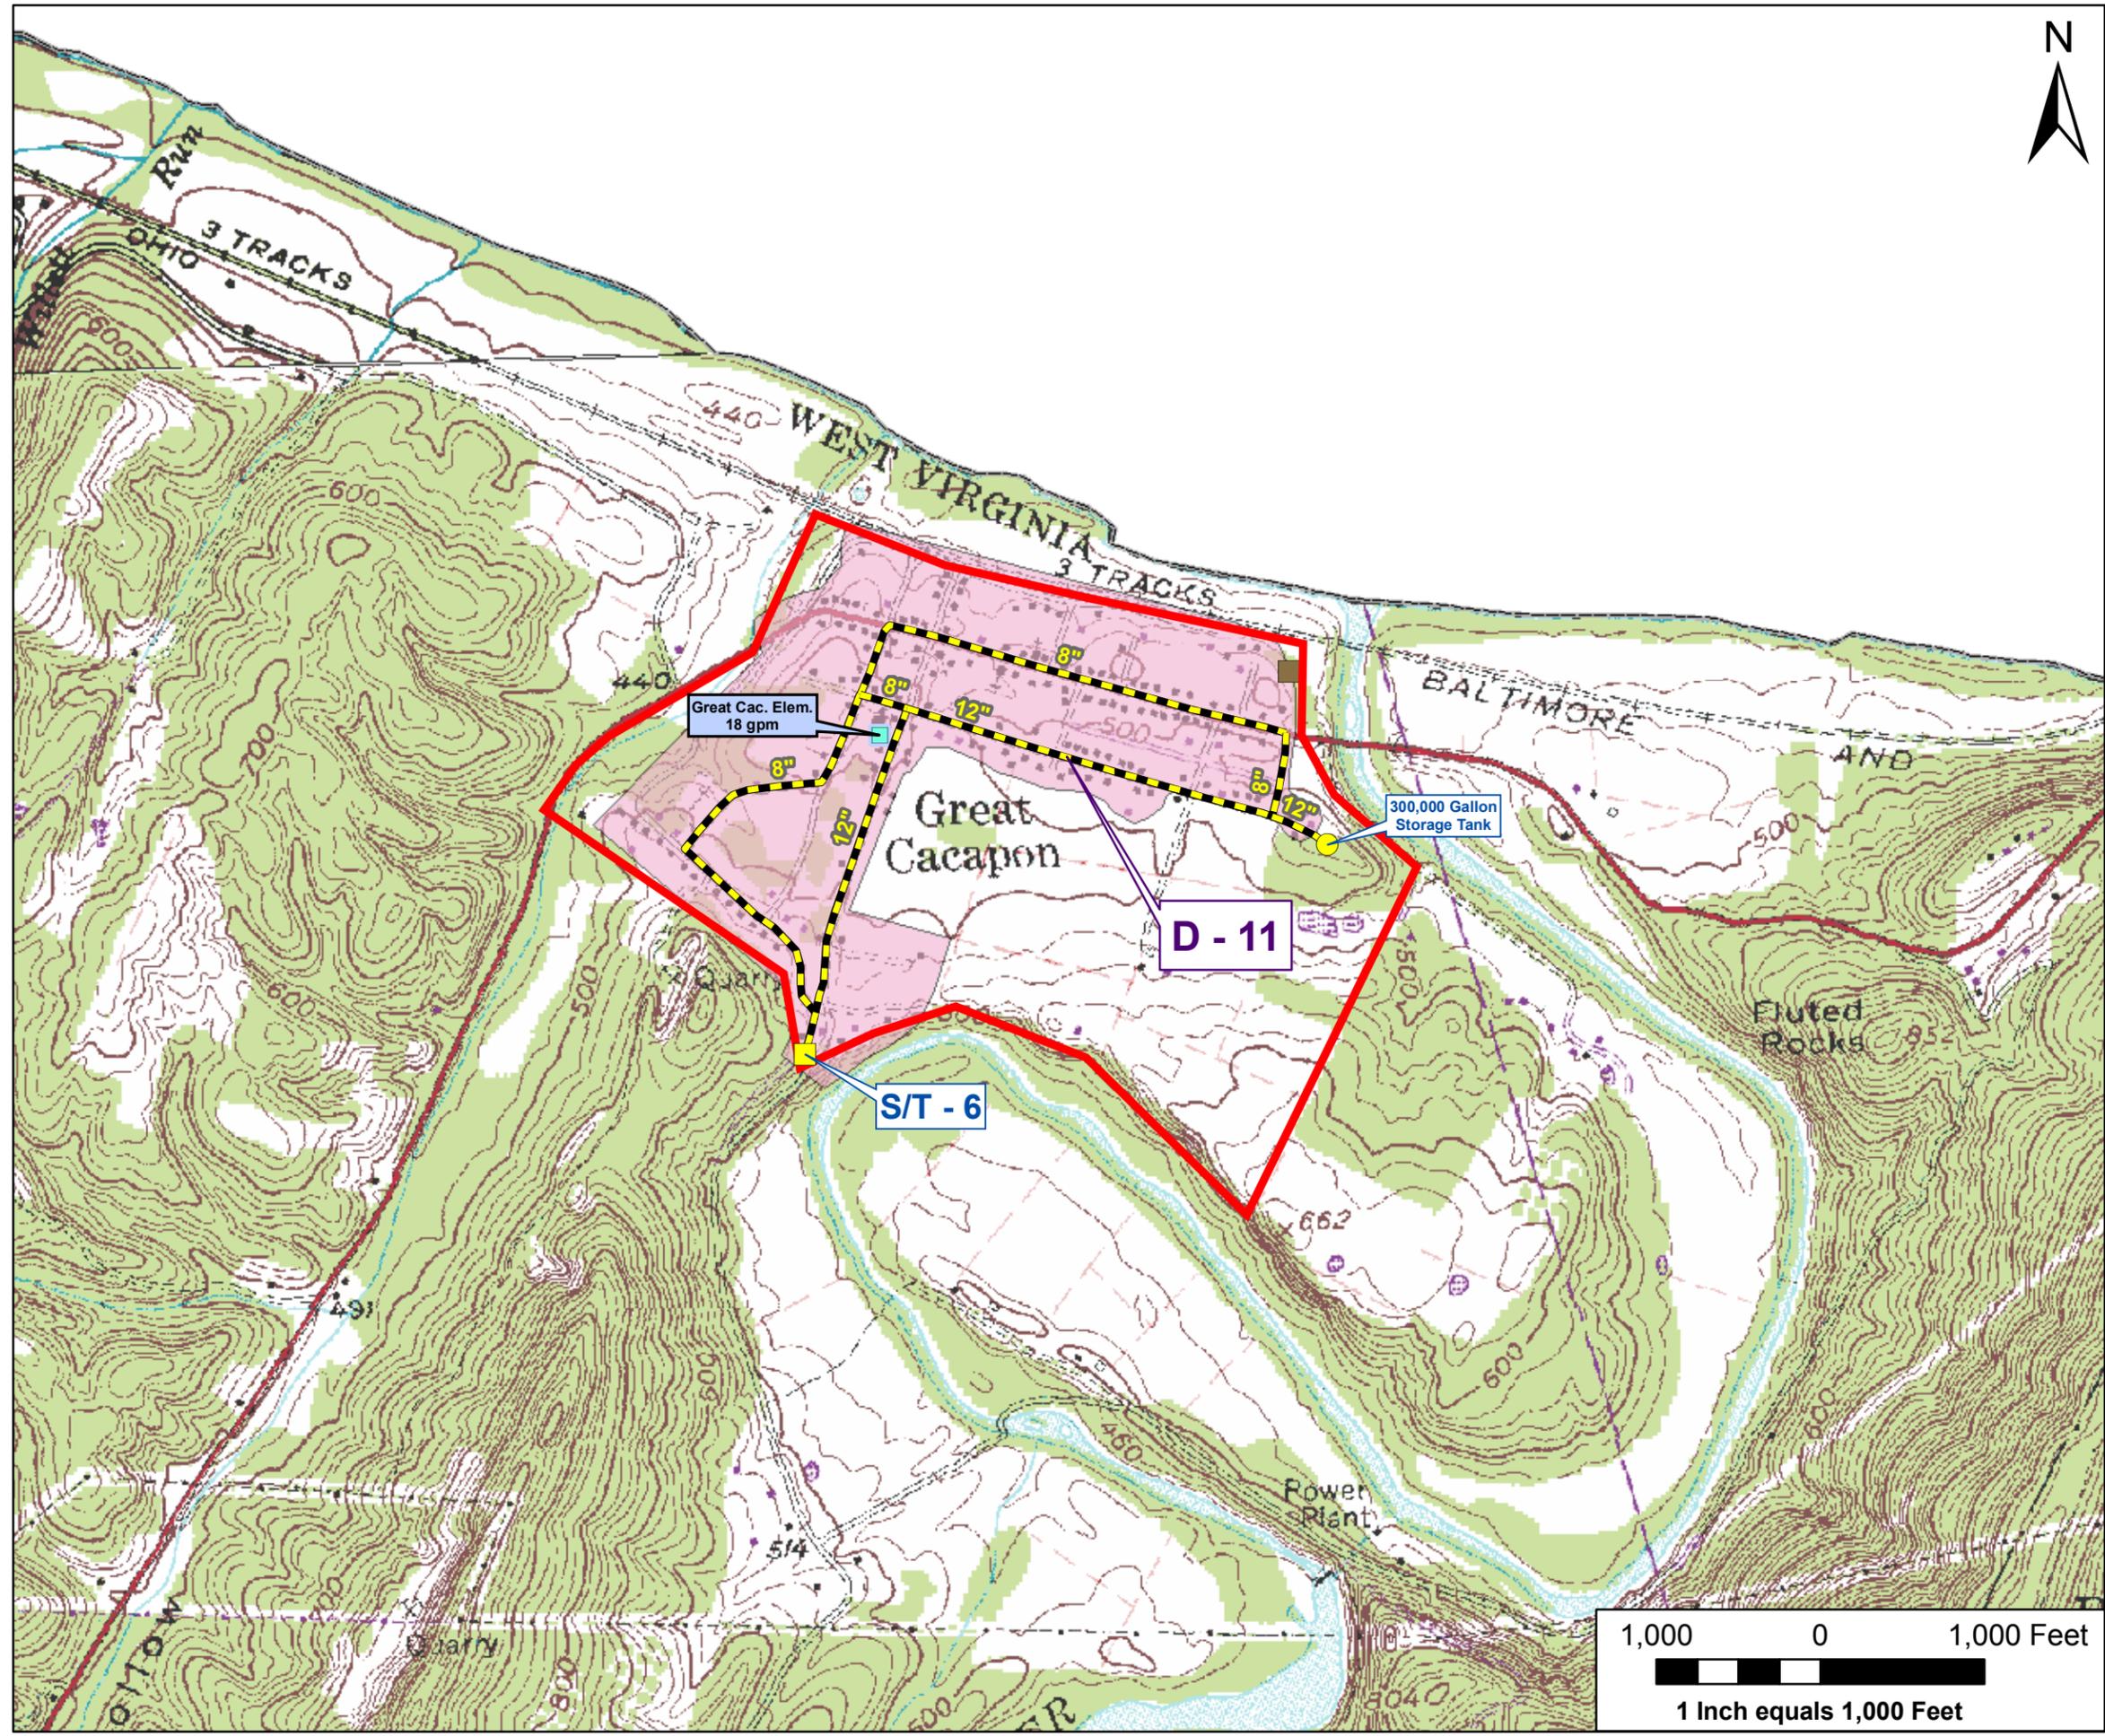

PREPARED BY:  
  
 FEBRUARY 2007